


OARSI 2019

MAY 1 - 4, 2019

SHERATON CENTRE - LOWER CONCOURSE
SHERATON, OSGOODE HALLS & FOYER

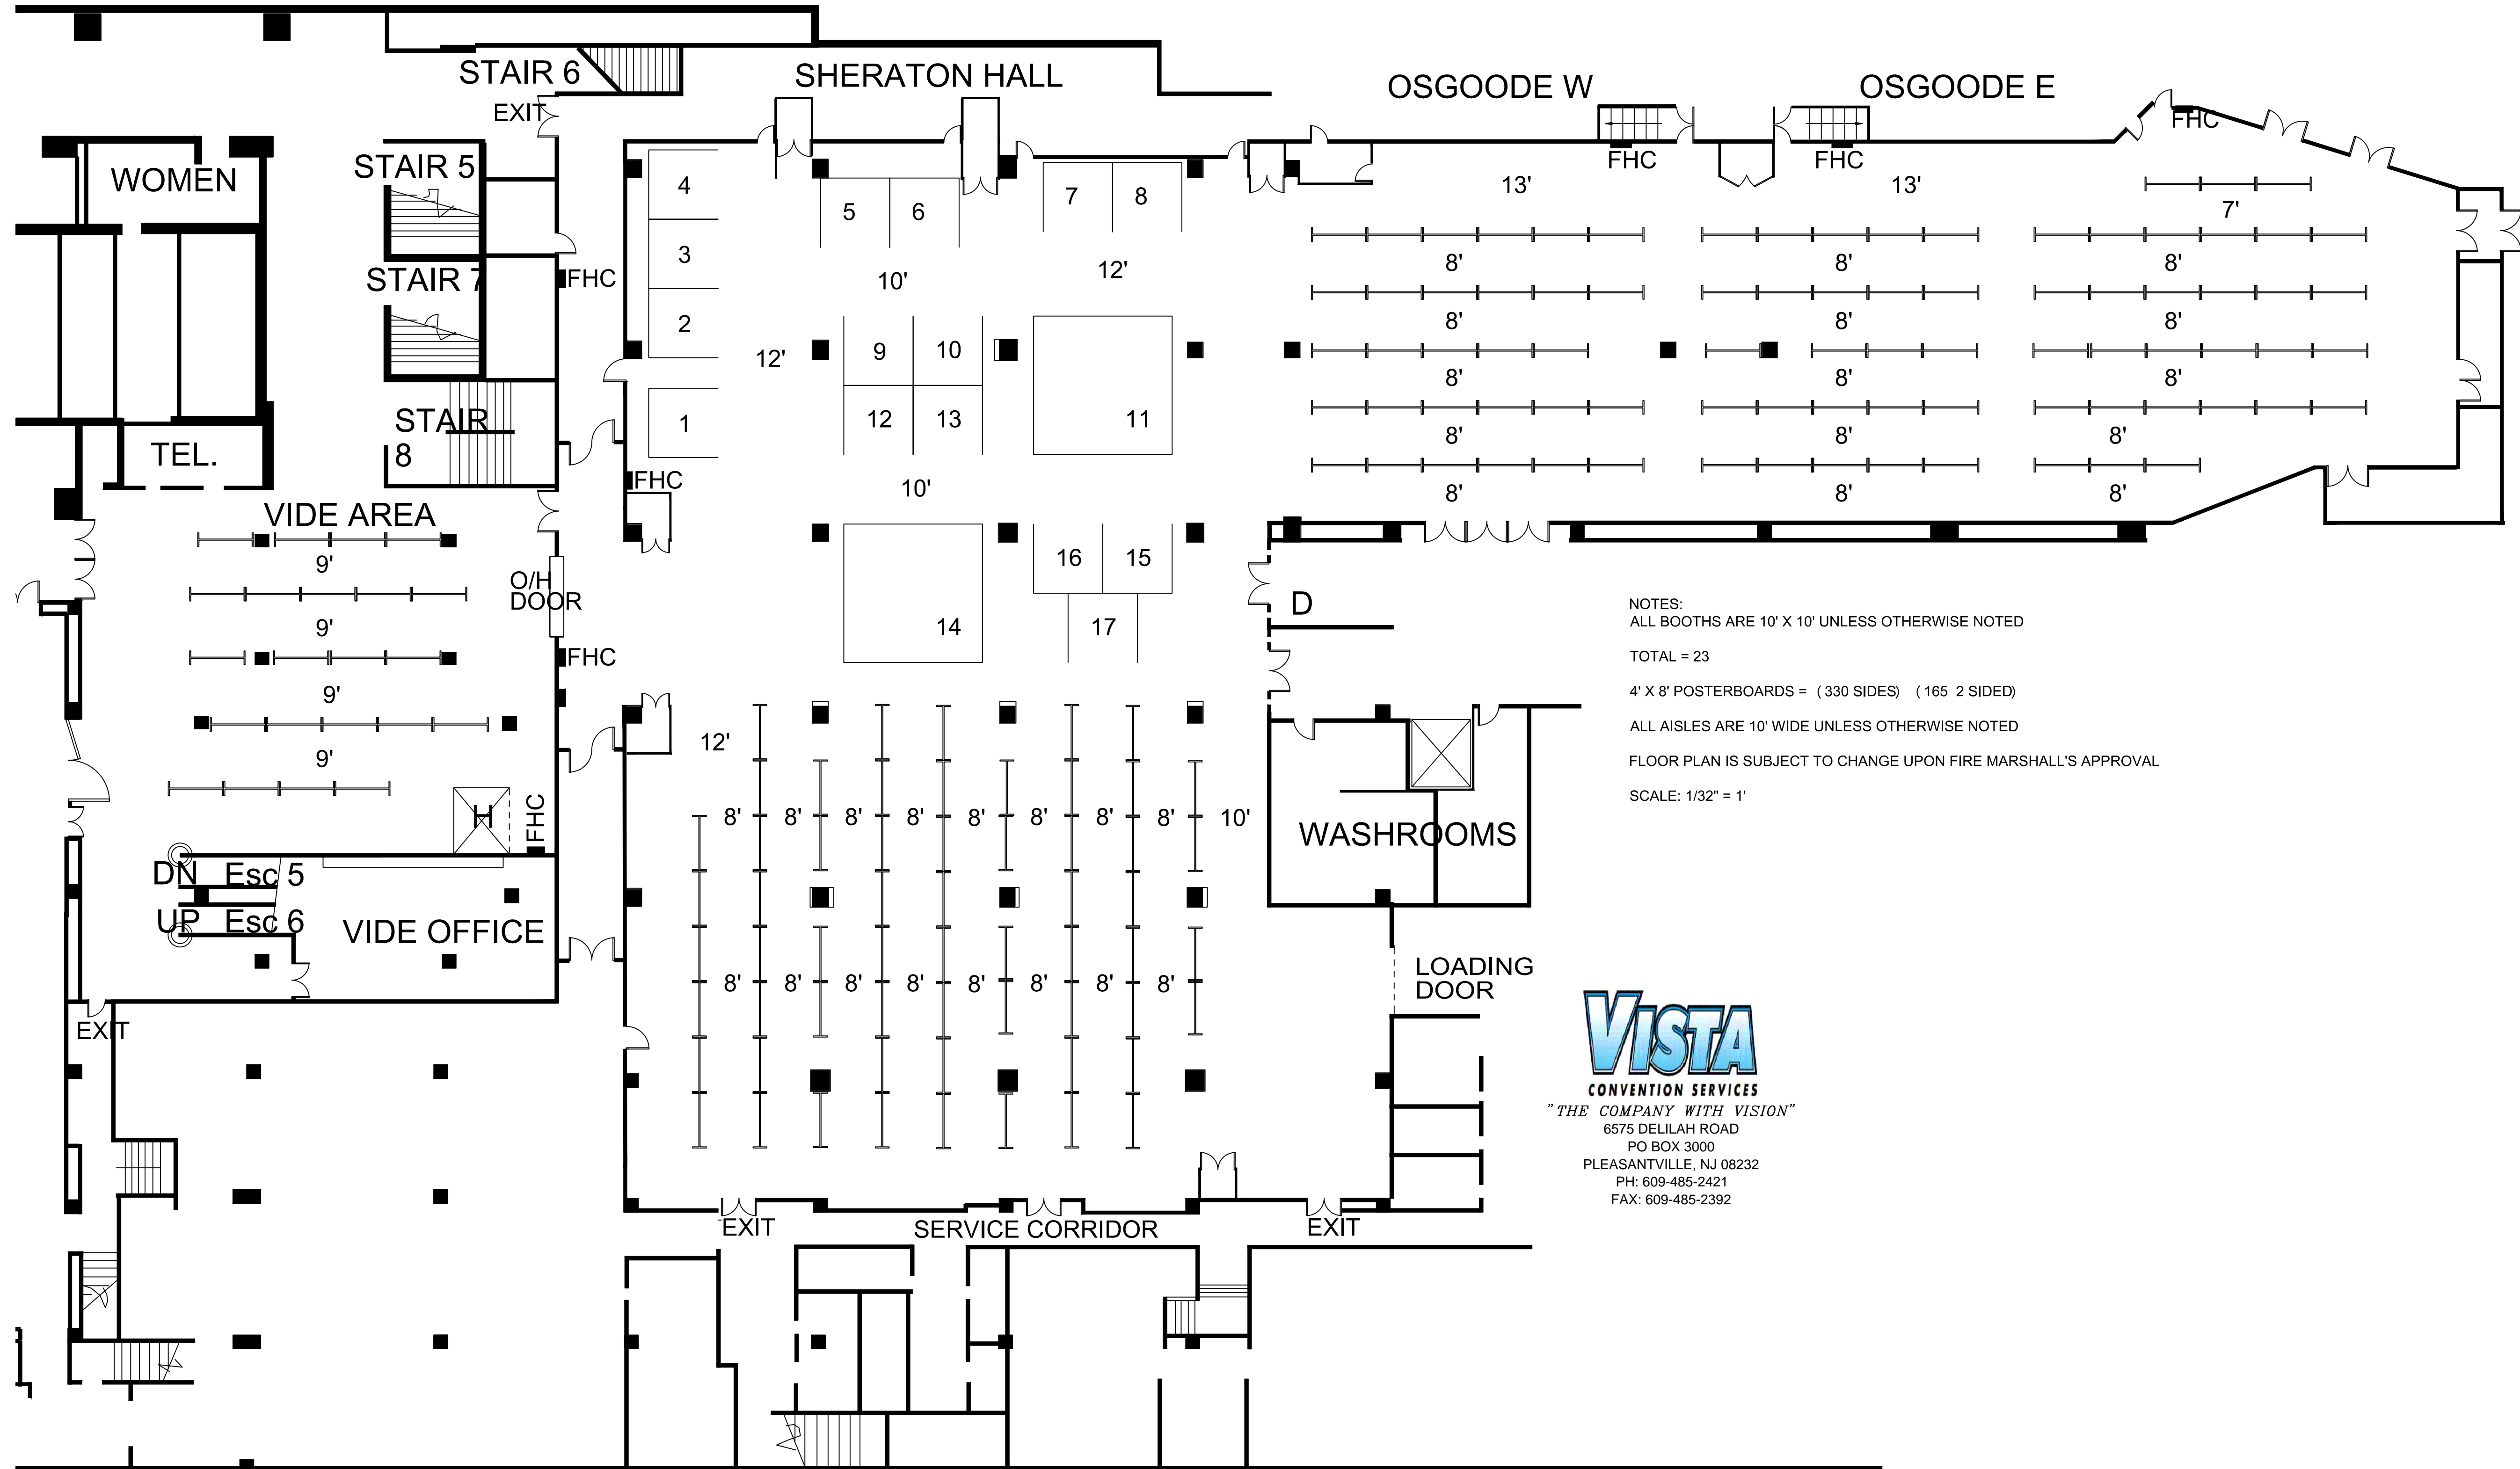

NOTES:
ALL BOOTHS ARE 10' X 10' UNLESS OTHERWISE NOTED
TOTAL = 23
4' X 8' POSTERBOARDS = (330 SIDES) (165 2 SIDED)
ALL AISLES ARE 10' WIDE UNLESS OTHERWISE NOTED
FLOOR PLAN IS SUBJECT TO CHANGE UPON FIRE MARSHALL'S APPROVAL
SCALE: 1/32" = 1'

VISTA
CONVENTION SERVICES
"THE COMPANY WITH VISION"
6575 DELILAH ROAD
PO BOX 3000
PLEASANTVILLE, NJ 08232
PH: 609-485-2421
FAX: 609-485-2392